


#5 Unit #11 Unit #10 Unit #9 Unit #8 Unit #7 Unit #6 Unit

 Unit #4 Unit #3 Unit #2 Unit #1

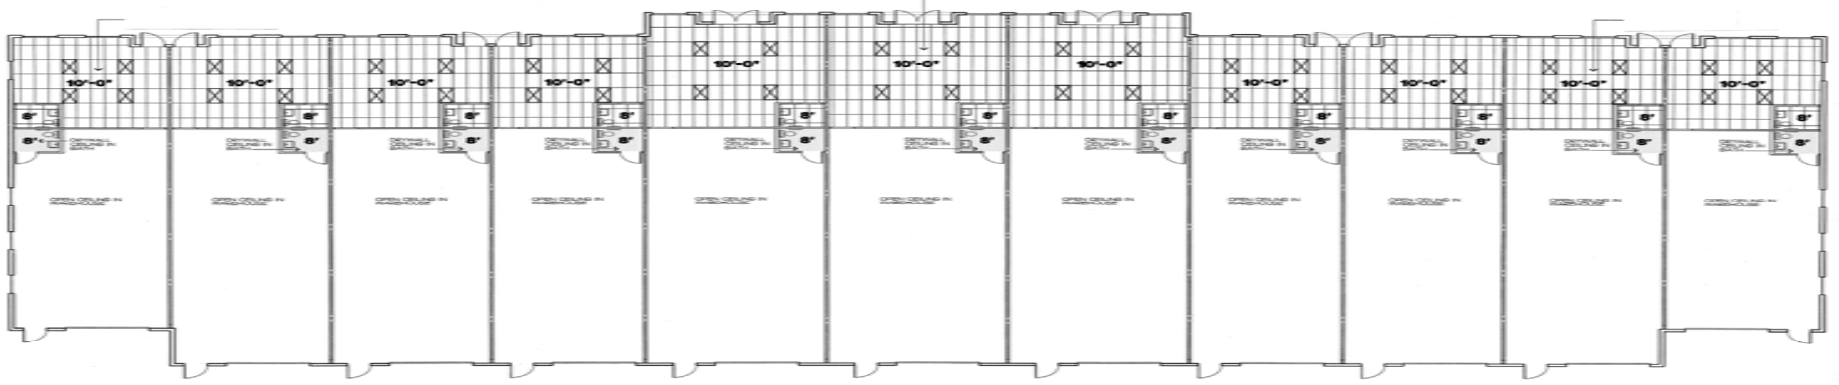

| | | | | |
|--|---|---|---|-------------------------------------|
| BROOKWOOD OFFICE WAREHOUSE <small>USE COUNTY: SANTA SPINNA, FLORIDA</small> <small>REFLECTED CEILING PLAN</small> <small>SCALE: 1/8" = 1'-0"</small> | PHOENIX <small>PLANNING & ENGINEERING, INC.</small> | <small>DATE:</small> <small>PROJECT:</small> | <small>DESIGNED BY:</small> <small>CHECKED BY:</small> | A-4 <small>1 OF 1</small> |
| | | <small>APPROVED BY:</small> | <small>DATE:</small> | |

| <u>Unit Number</u> | <u>Inside Dimensions</u> |
|--------------------|---|
| 1 & 11 | N.A. Currently Leased |
| 2,3,5,9 &10 | Units# 2,3, & 5 Leased Units # 9 & 10 = office 23' W X 25' L – Warehouse 23' W X 66' L |
| 4 & 8 | Unit #4 Leased Unit #8 = office 22' W X 25' L – Warehouse 22' W X 66' L |
| 5, 6 & 7 | N.A. Currently Leased |